


ORÇAMENTO

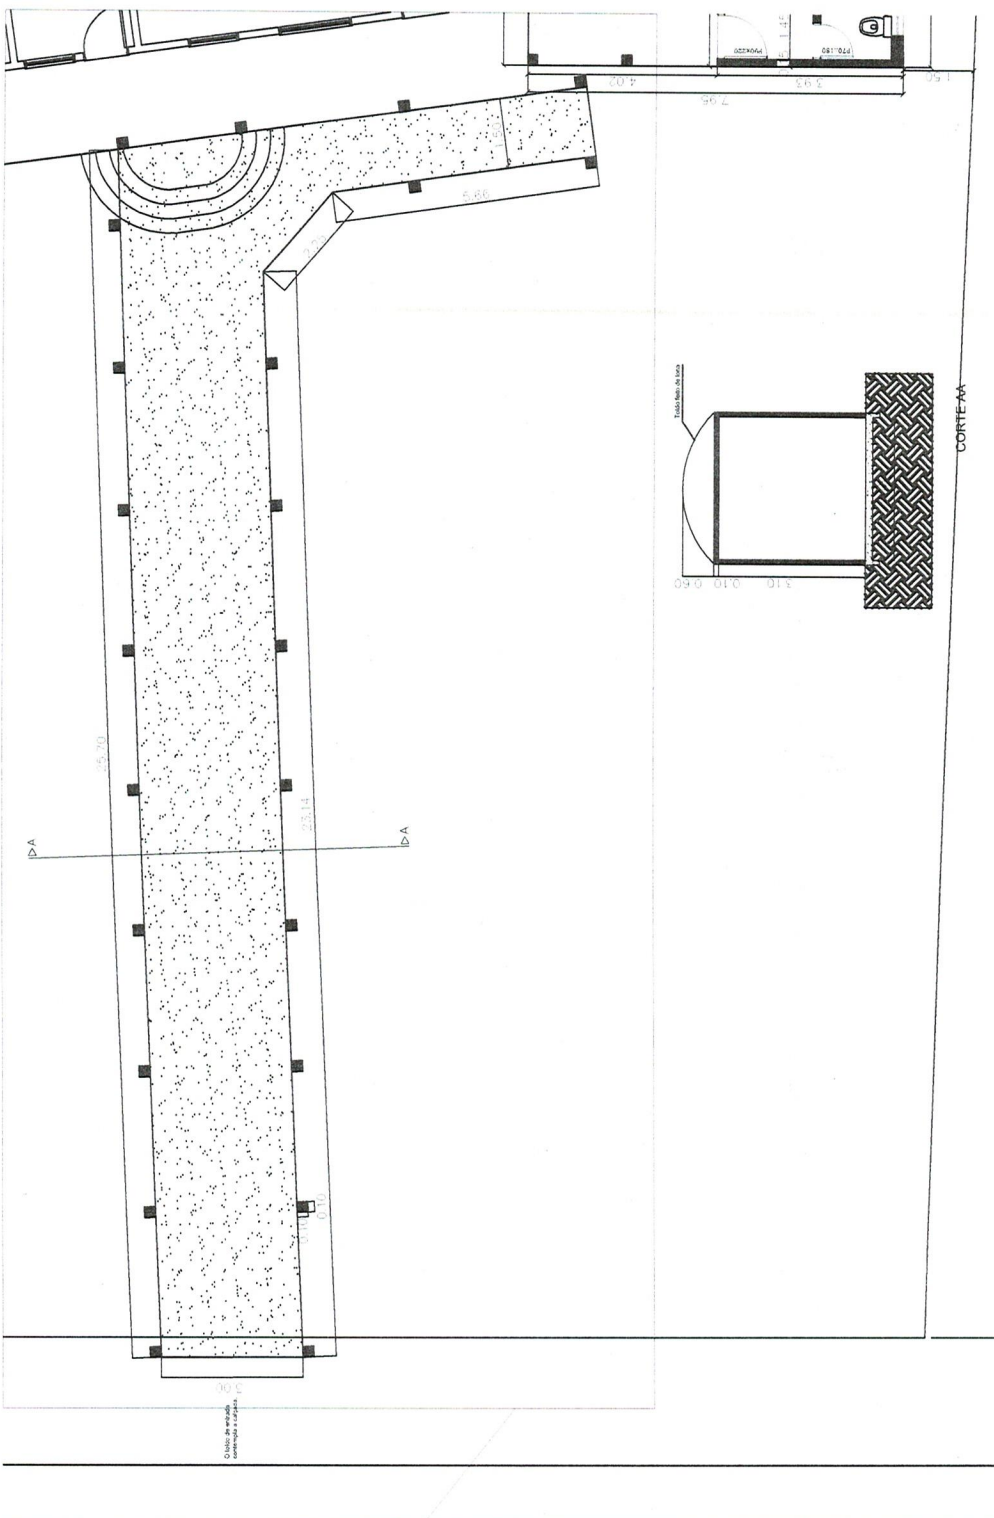

Tela 2,40 x 8,94 m

